


ELEVATION 1 BRIDGE 2 (ROAD 1)
 SCALE 1: -



SECTION 1 BRIDGE 2 (ROAD 1)
 SCALE 1: -

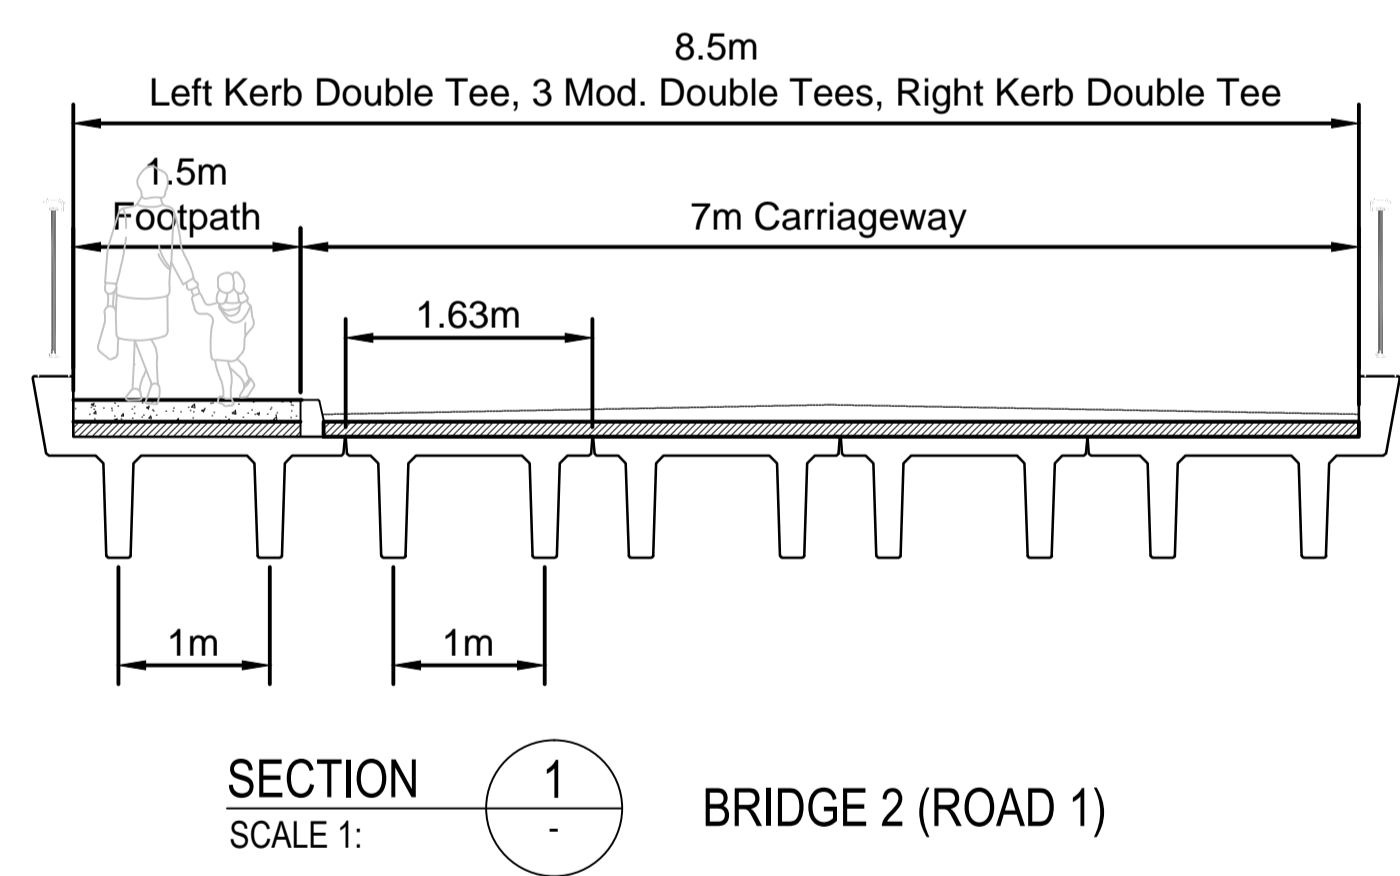

- GENERAL NOTES:**
1. ALL BRIDGE STRUCTURAL WORK AND RELATED ITEMS ARE INDICATIVE ONLY AND SUBJECT TO DETAILED DESIGN.
 2. ALL WORK TO BE CARRIED OUT IN ACCORDANCE WITH THE PORIRUA CITY COUNCIL CODE OF PRACTICE FOR LAND DEVELOPMENT AND SUBDIVISION ENGINEERING AND REGIONAL STANDARDS FOR WATER SERVICES.
 3. ALL SERVICES PIPE FIXINGS / BRACKETS AND ABUTMENT PENETRATIONS ARE SUBJECT TO DETAILED DESIGN.
 4. ALL SILT CONTROL TO BE IN ACCORDANCE WITH GWRC GUIDELINES.

Rev.	Date	Description	Des.	Verif.	Appd.
1	3/07/2015	FOR CONSENT APPLICATION			DRM

© Cardno Limited All Rights Reserved.
 This document is produced by Cardno Limited solely for the benefit of and use by the client in accordance with the terms of the retainer. Cardno Limited does not and shall not assume any responsibility or liability whatsoever to any third party arising out of any use or reliance by third party on the content of this document.

Cardno (NZ) Limited
 Level 5, IBM Building, 25 Victoria Street
 Petone, Lower Hutt 5012
 Tel: 04 478 0342
 Web: www.cardno.co.nz

Drawn	Date	Client
JBB	27/05/2015	JAGGER NZ LTD
Checked	Date	Project
DRM	28/05/2015	BROOKSIDE (DUCK CREEK NORTH)
Designed	Date	Whitby
JBB	26/05/2015	PORIRUA
Verified	Date	Title
DRM	28/05/2015	BRIDGES
Approved	Date	BRIDGE 02
DRM	28/05/2015	DETAILS

Datum	Council Ref	Scale	Size
Wgtn2000		1:100	A1
Drawing Number		Revision	
NZ0115065-PL-C415		1	

Status: **FOR APPROVAL**
 NOT TO BE USED FOR CONSTRUCTION PURPOSES